





FLOOR COVERINGS

	CARPET
	CARPET TILE
	CERAMIC TILE
	CONCRETE
	LINOLEUM
	LINOLEUM TILE
	NORA
	RUBBER
	WOOD

FIR BUILDING | FIRST FLOOR

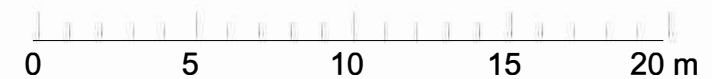


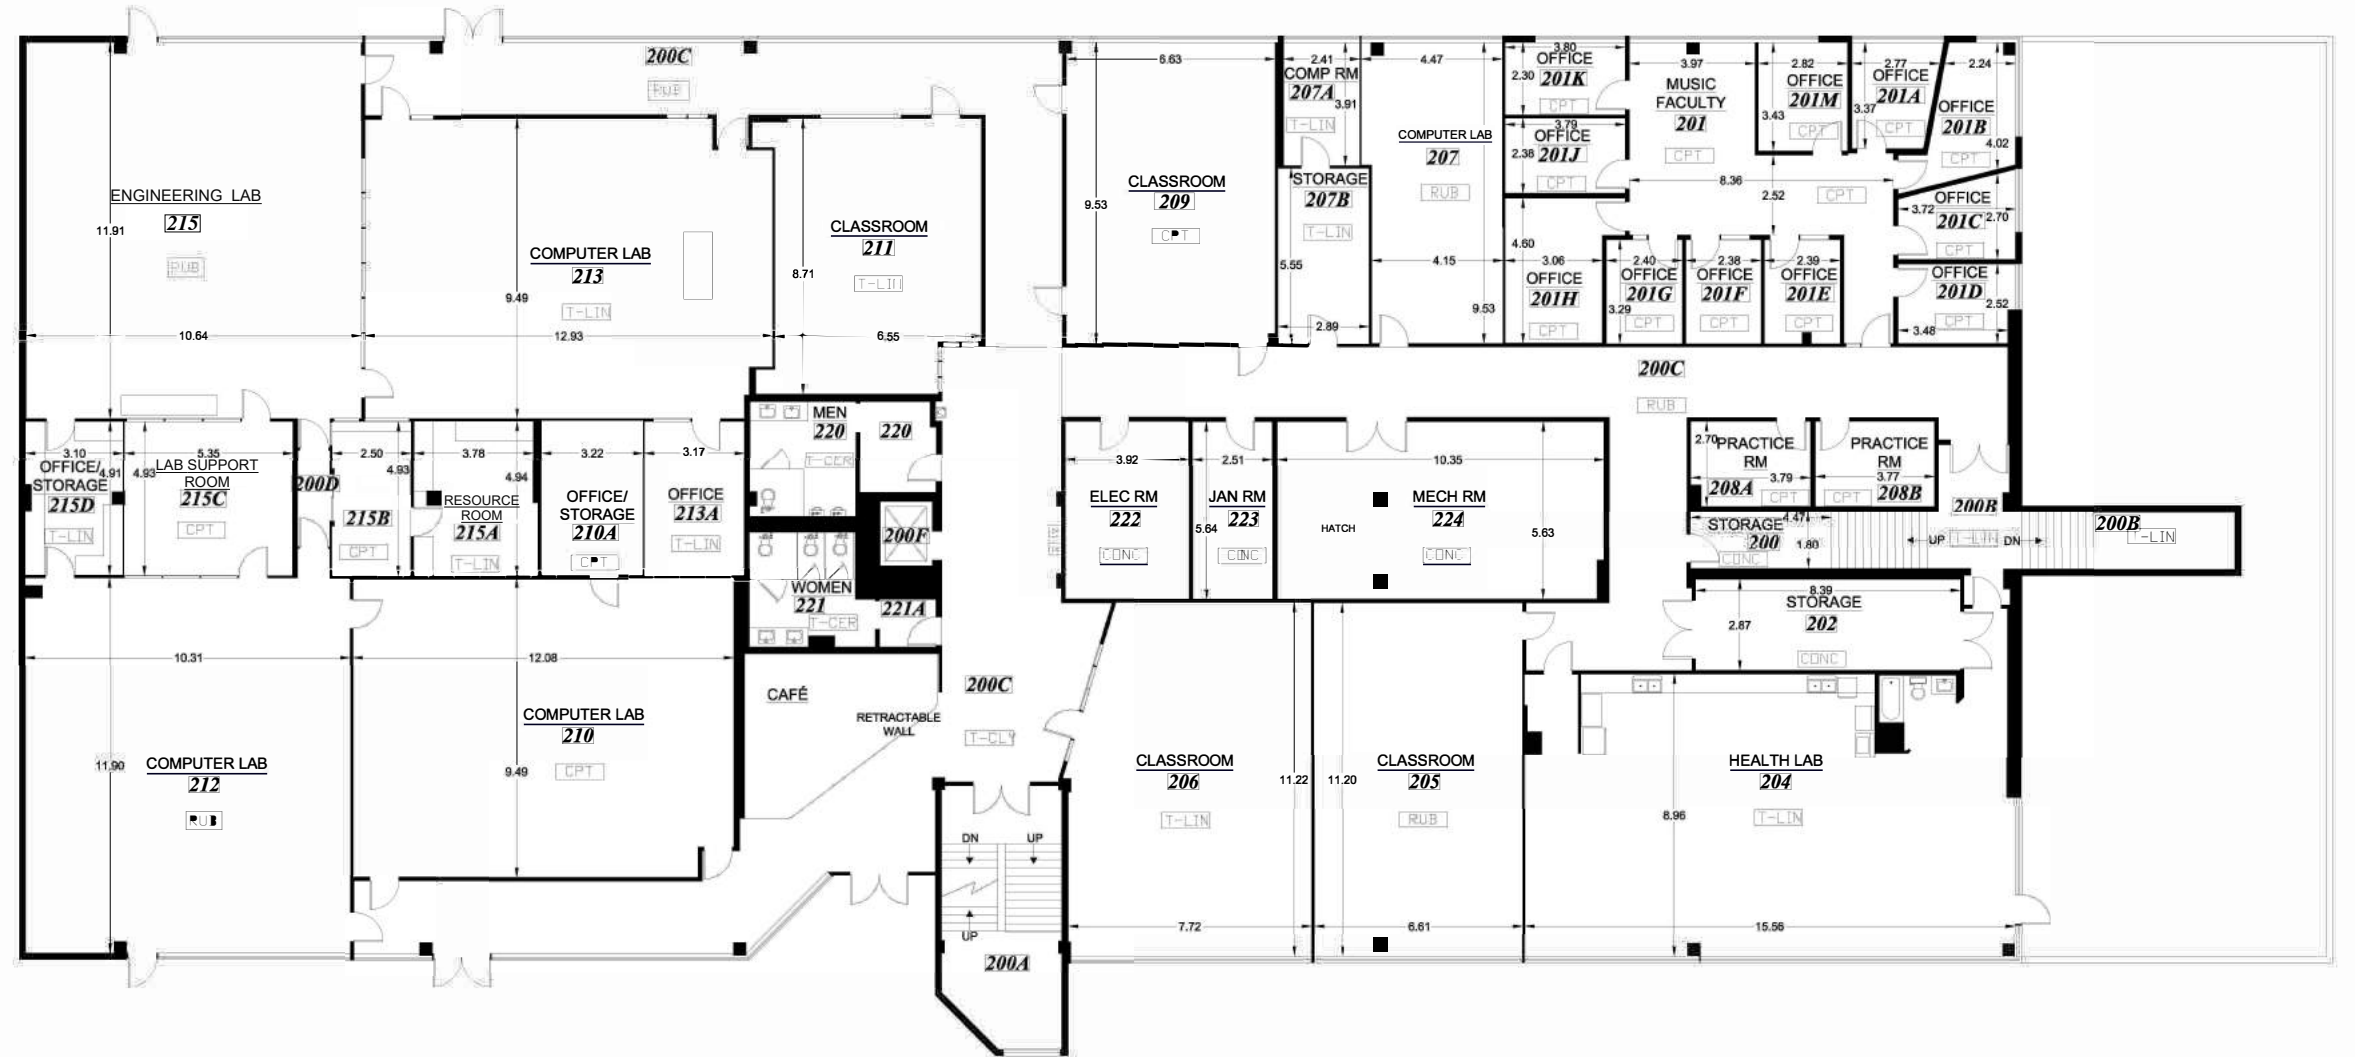


FLOOR COVERINGS

	CARPET
	CARPET TILE
	CERAMIC TILE
	CONCRETE
	LINOLEUM
	LINOLEUM TILE
	NORA
	RUBBER
	WOOD

FIR BUILDING | SECOND FLOOR

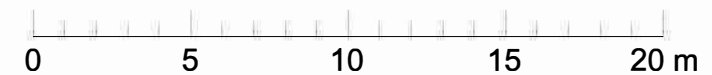


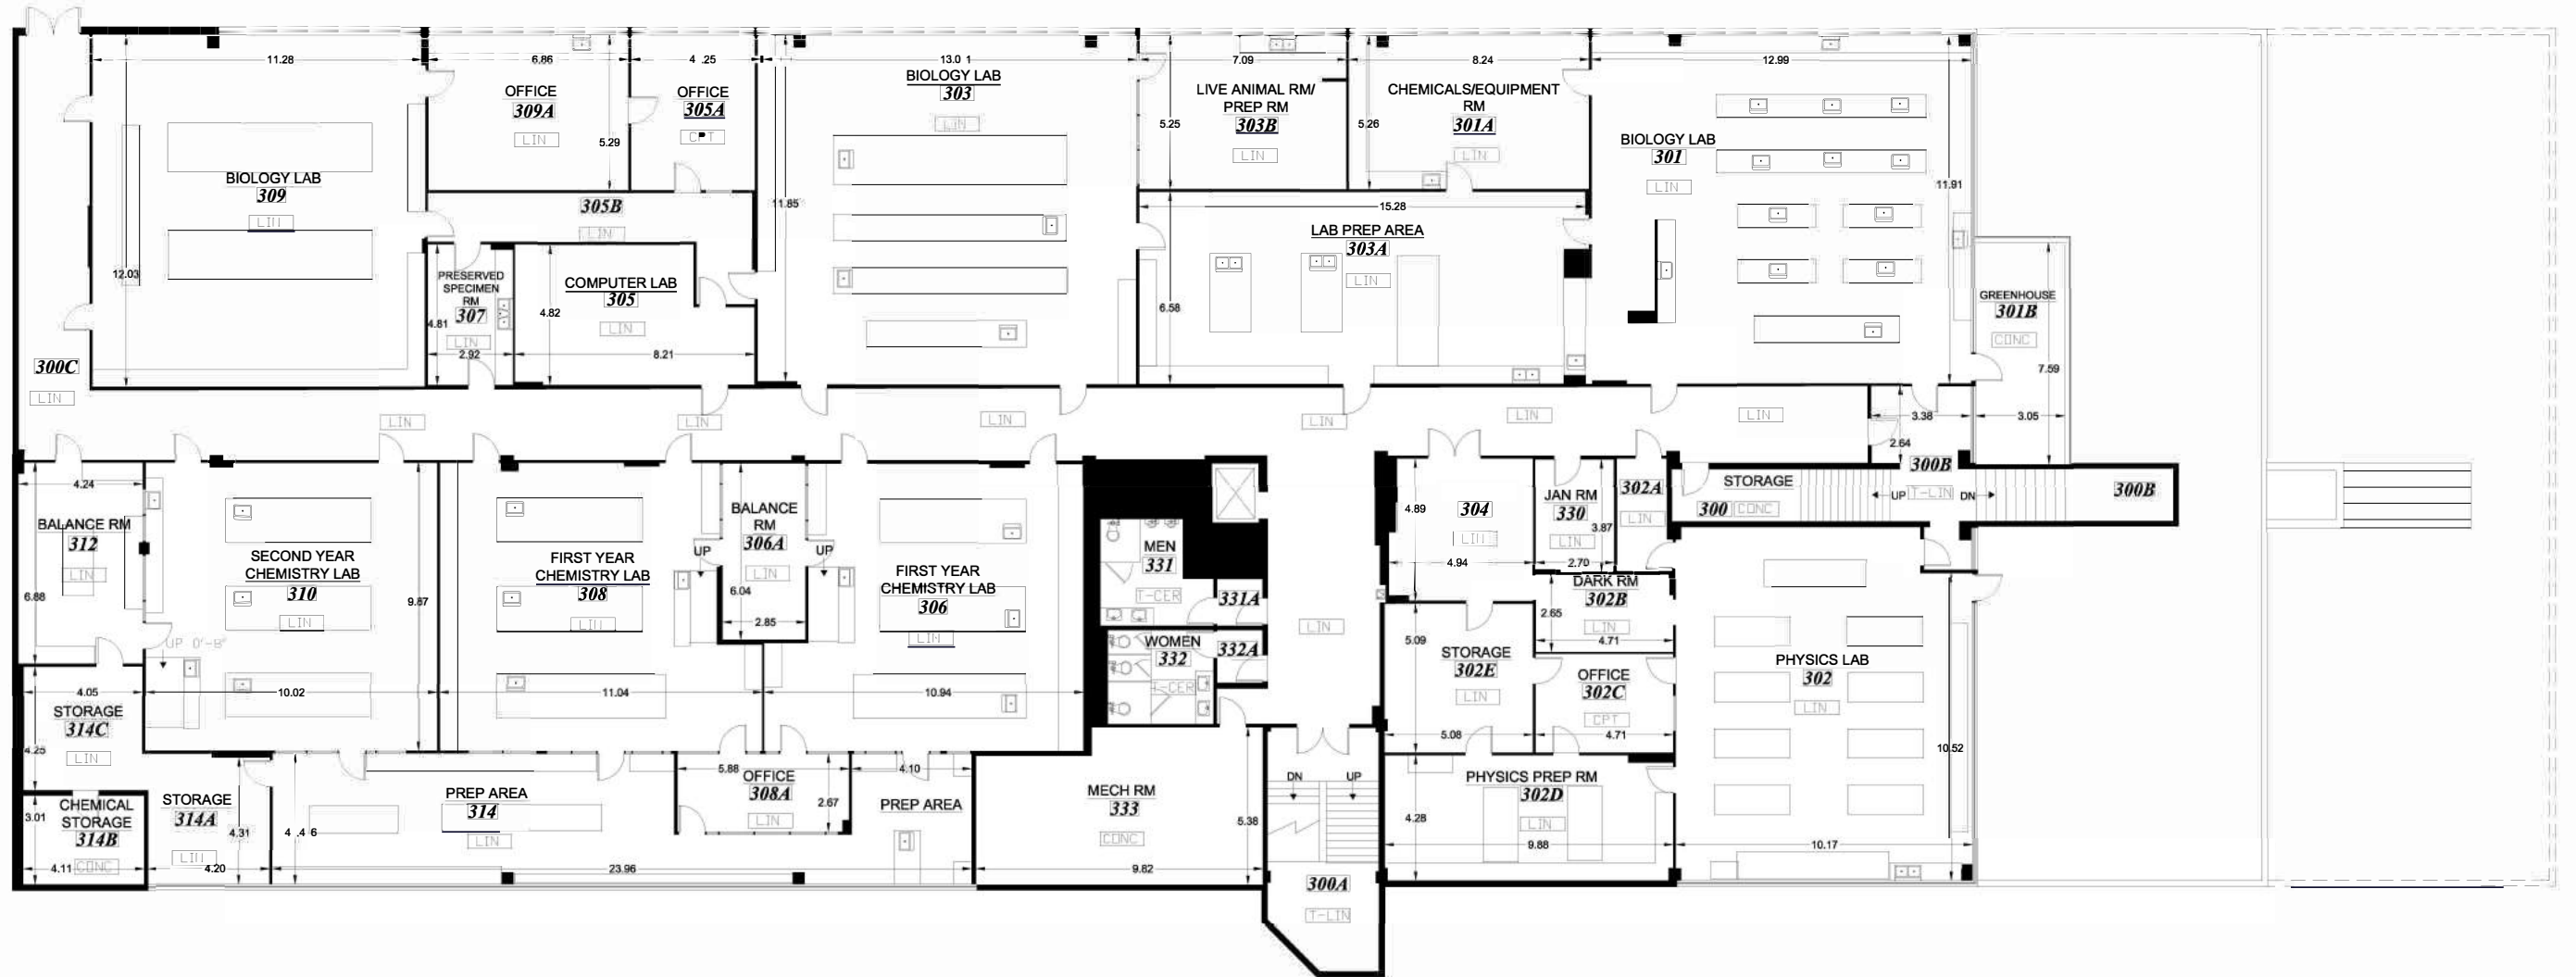

FLOOR COVERINGS

	CARPET
	CARPET TILE
	CERAMIC TILE
	CONCRETE
	LINOLEUM
	LINOLEUM TILE
	NORA
	RUBBER
	WOOD

FIR BUILDING | THIRD FLOOR

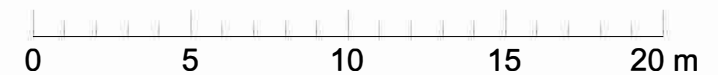




FLOOR COVERINGS

	CARPET
	CARPET TILE
	CERAMIC TILE
	CONCRETE
	LINOLEUM
	LINOLEUM TILE
	NORA
	RUBBER
	WOOD

FIR BUILDING | FOURTH FLOOR

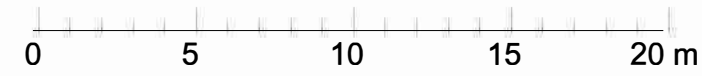





FLOOR COVERINGS

	CARPET
	CARPET TILE
	CERAMIC TILE
	CONCRETE
	LINOLEUM
	LINOLEUM TILE
	NORA
	RUBBER
	WOOD

FIR BUILDING | FIFTH FLOOR

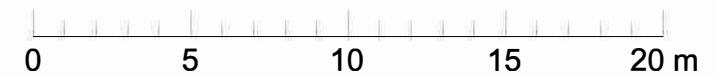

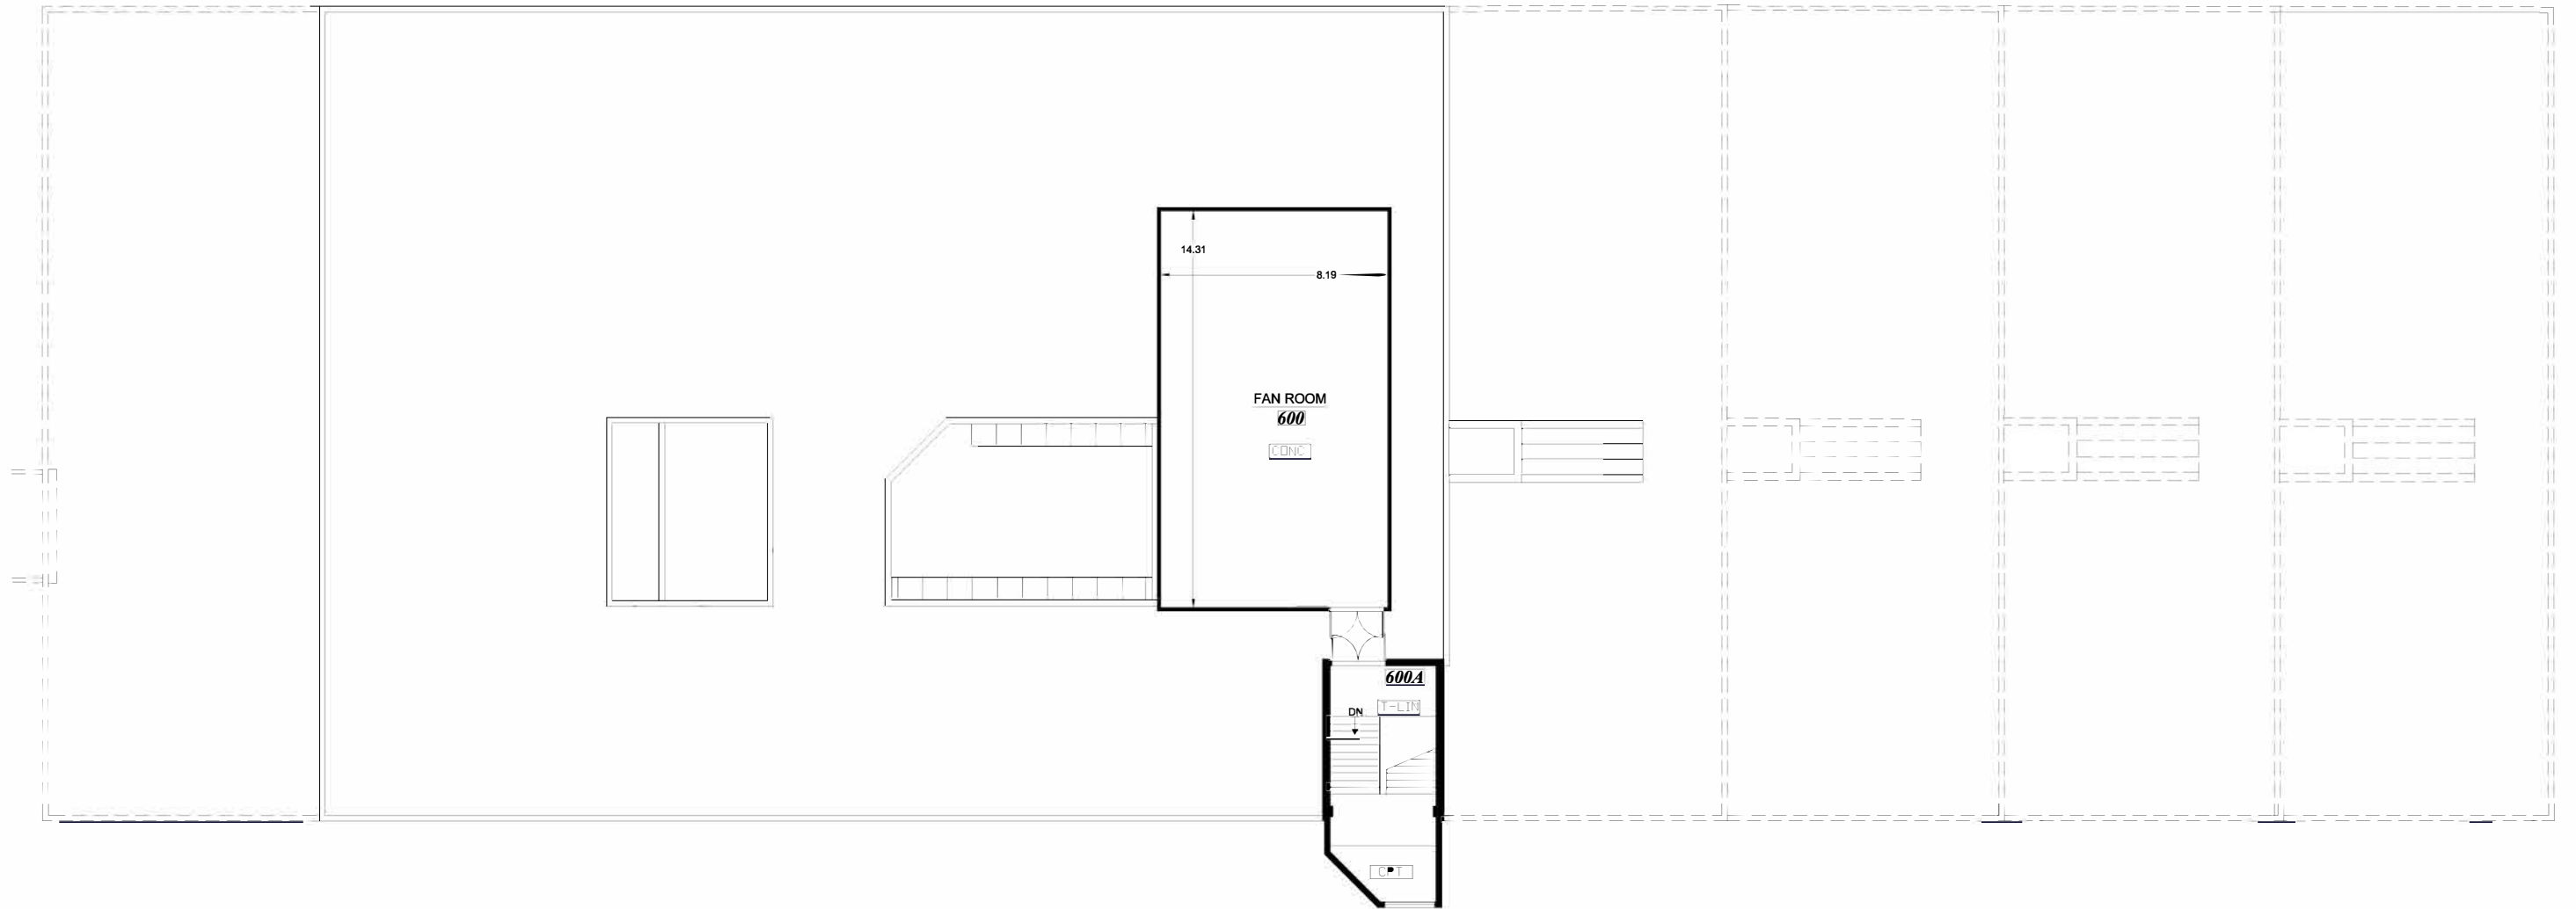

FLOOR COVERINGS

	CARPET
	CARPET TILE
	CERAMIC TILE
	CONCRETE
	LINOLEUM
	LINOLEUM TILE
	NORA
	RUBBER
	WOOD

FIR BUILDING | ROOF

